


SIDE UNIT 1

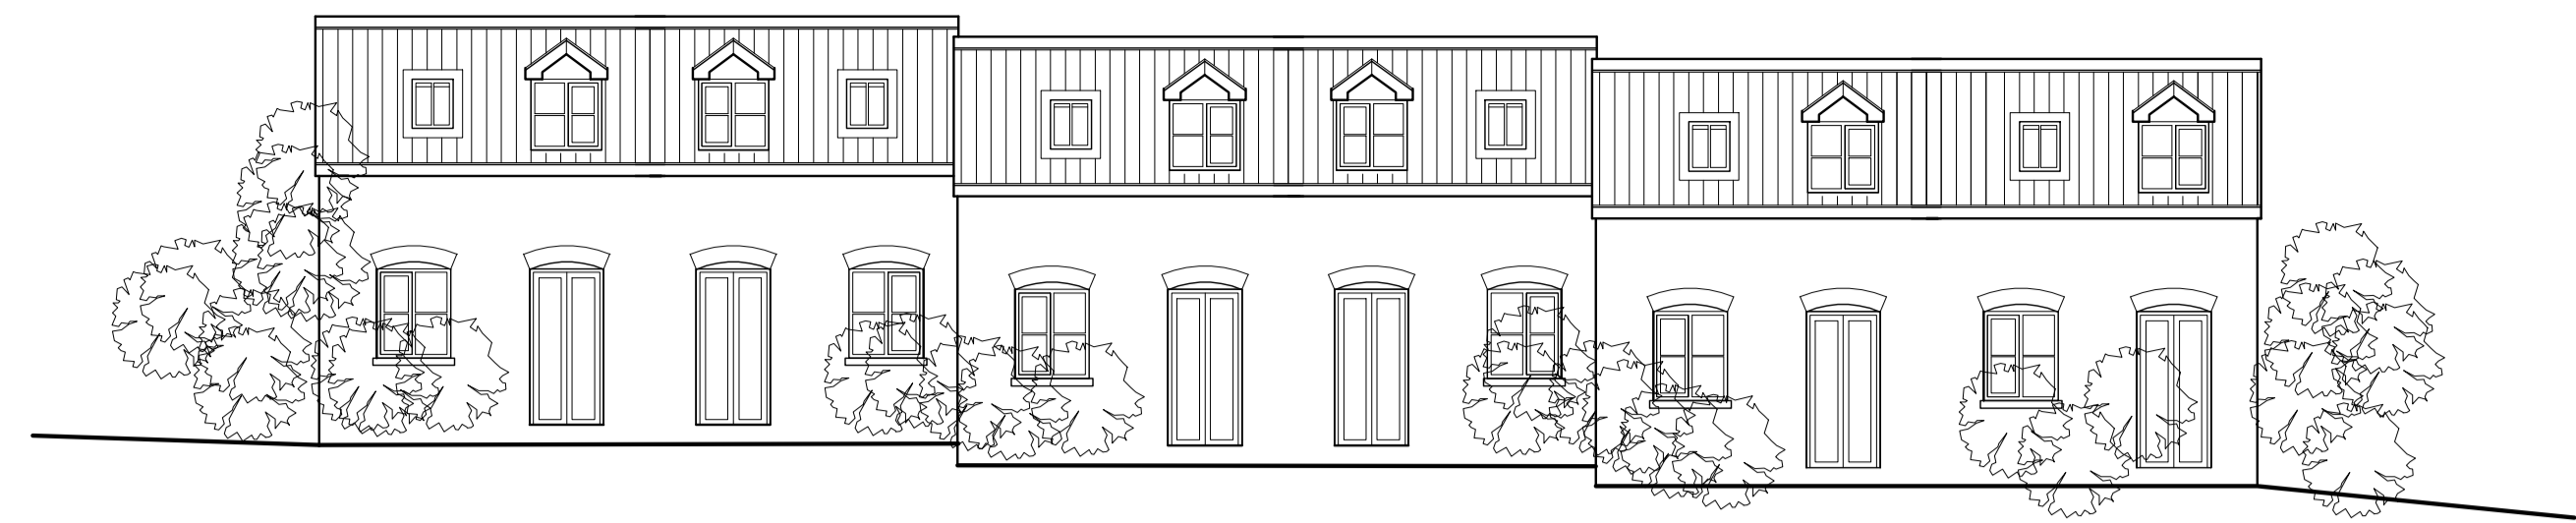

ELEVATION TO COPPICE SIDE UNITS 1 TO 6 (WEST)

REAR ELEVATION UNITS 7 TO 12 (NORTH)




REAR ELEVATION UNITS 1 TO 6 (EAST)



SIDE UNIT 6

FRONT ELEVATION UNITS 7 TO 12 (SOUTH)

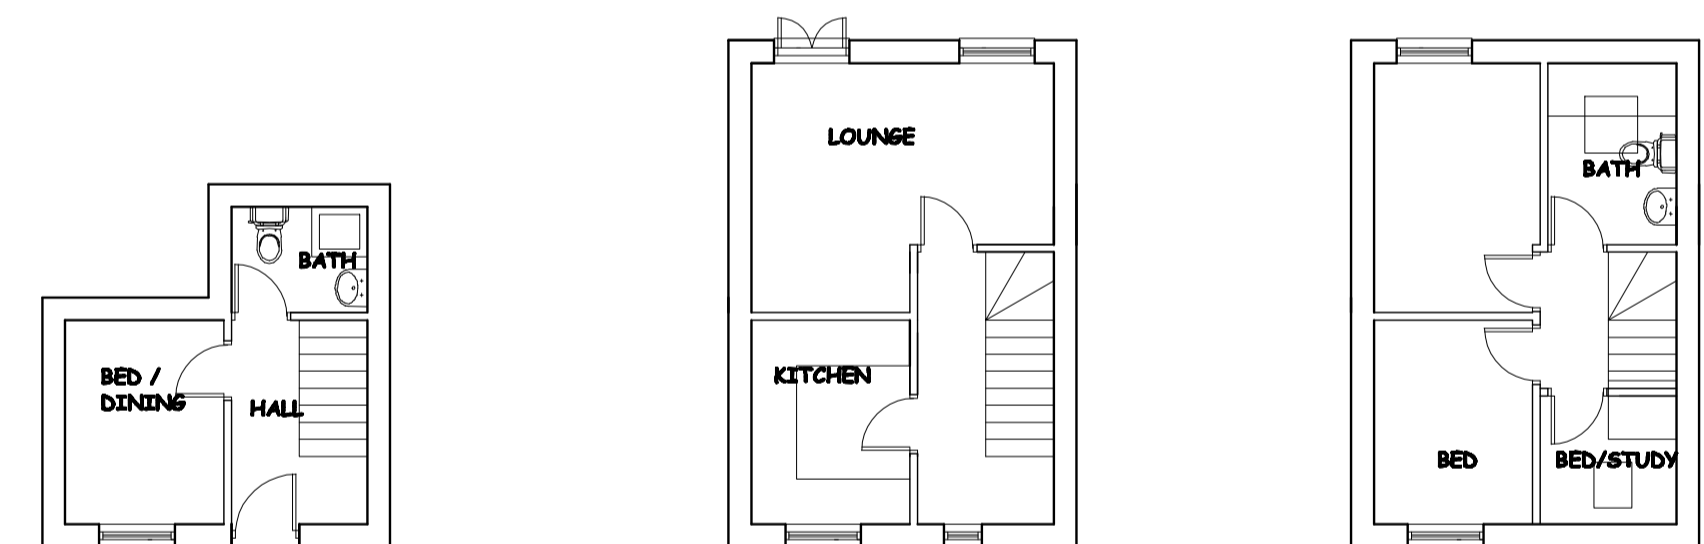


**LOWER
GROUND FLOOR**


GROUND FLOOR

FIRST FLOOR


3 bed HOUSE

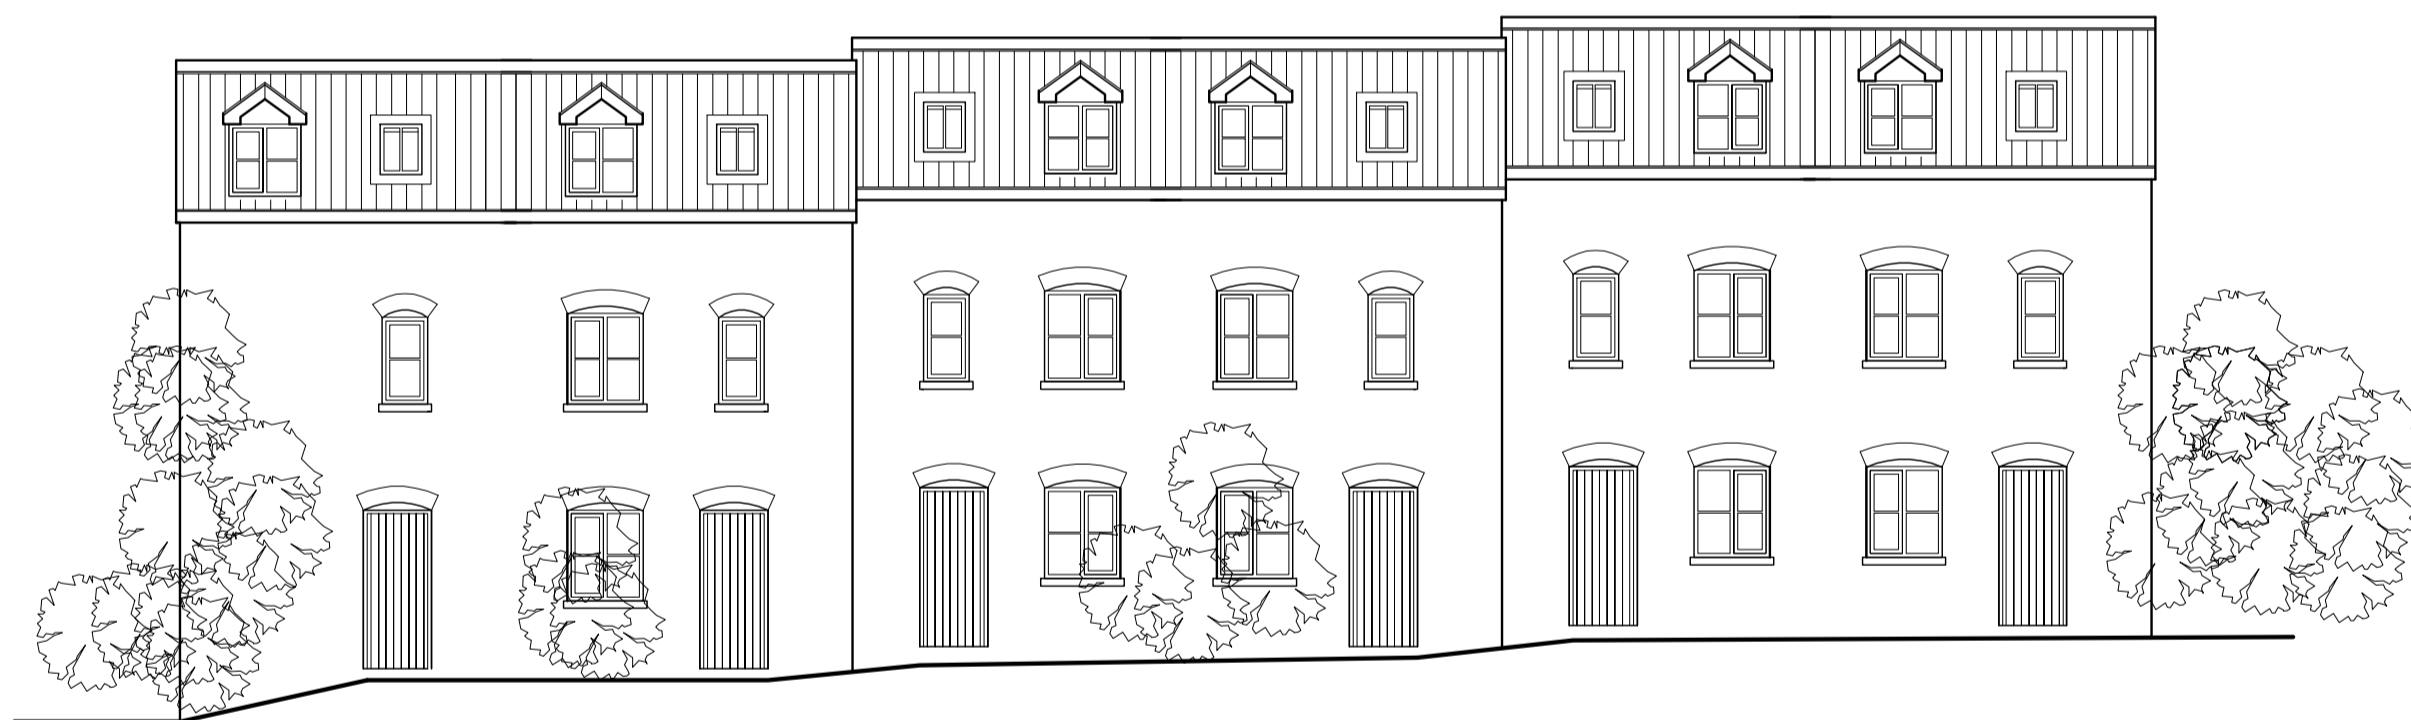

REAR ELEVATION UNITS 1 TO 6 (EAST)

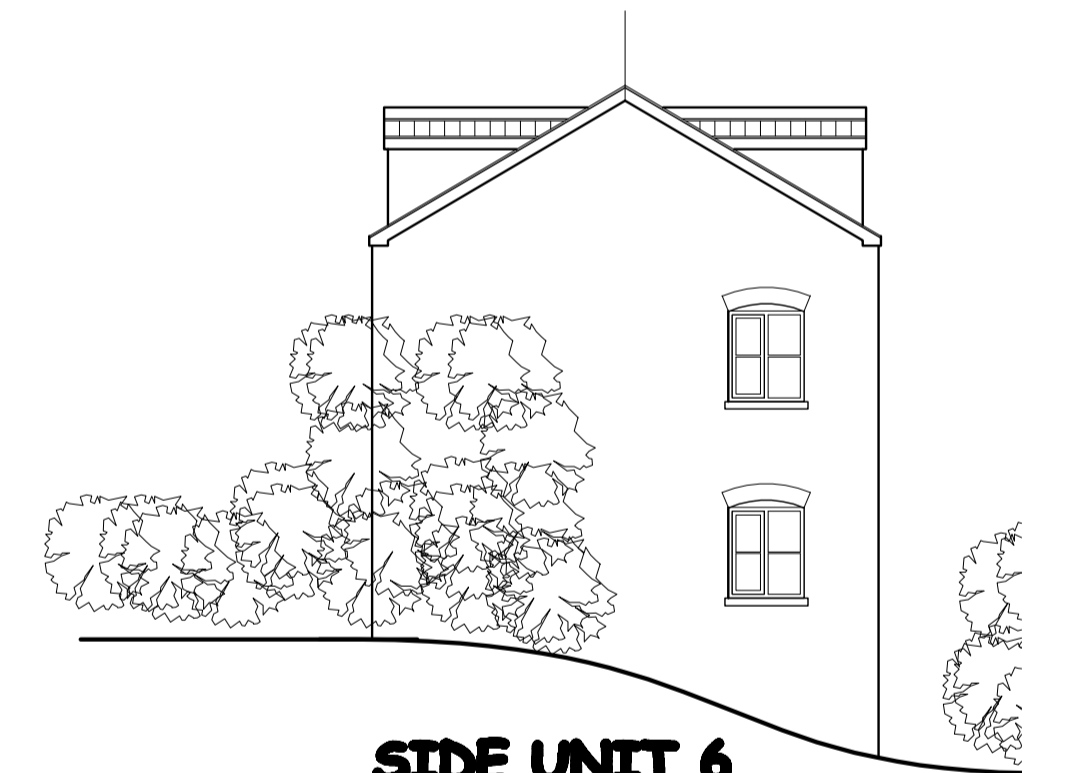

SIDE UNIT 6

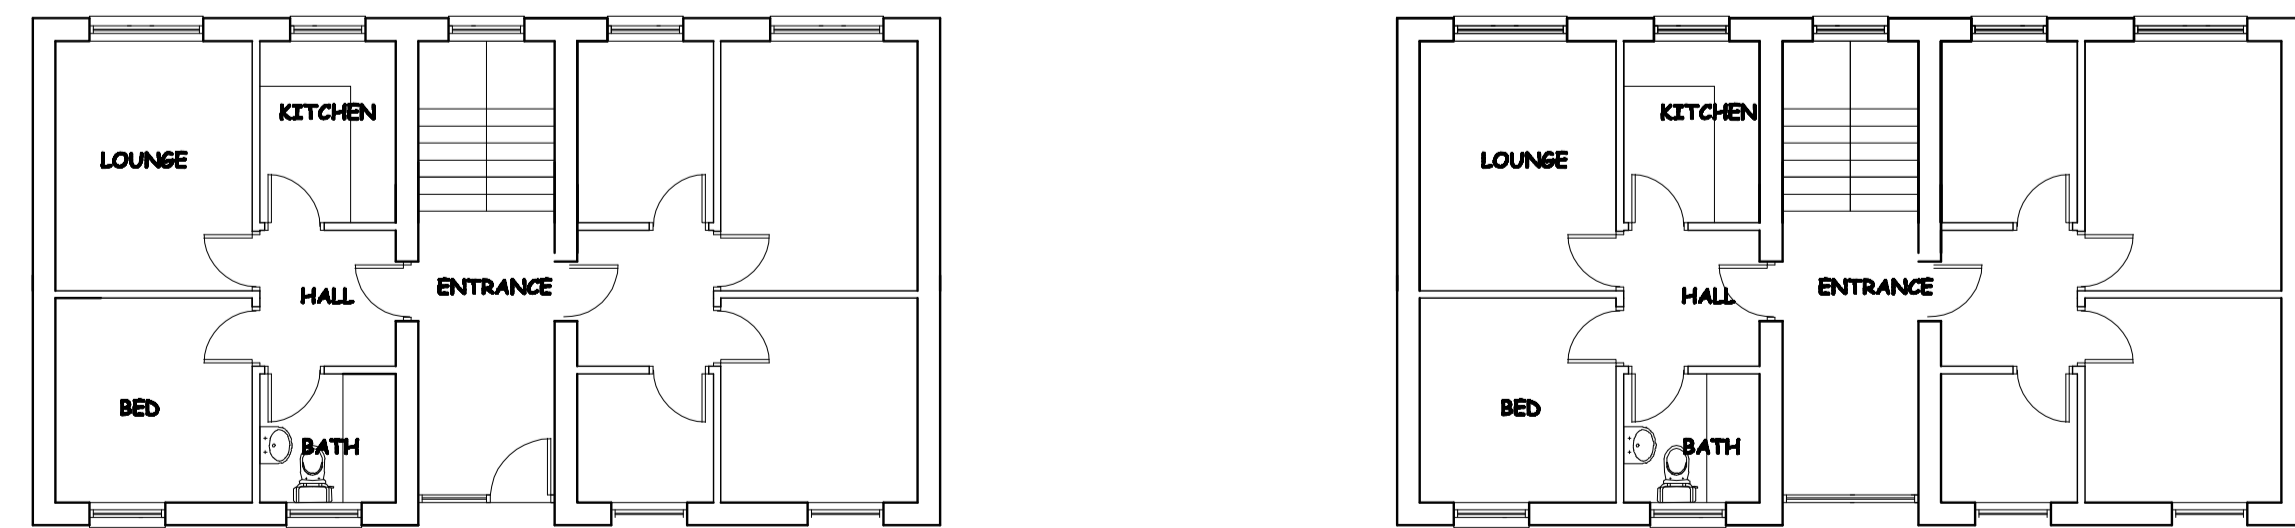

GROUND FLOOR

UPPER FLOORS

1 bed FLATS



SIDE UNIT 6

FRONT ELEVATION UNITS 7 TO 12 (SOUTH)

© This drawing is copyright and the property of Nigel Dutton and must not be copied in whole or in part without their written permission.

NIGEL DUTTON 49 FALCON ROAD, ANSLEY LE7 7PY TEL: 016 228203 07160 160512	client DEVELOPMENT SITE
	project COPPICE SIDE SWADLINCOTE
	title PLANNING LAYOUT HOUSE TYPES/ELEVATIONS
scale 1:100	date APR 06
drawn	dra. no. ND.06.381-02 rev